

Client:
TOYS R US & BABIES R US
WEST SAMPLE ROAD
CORAL SPRINGS, FL.

Date:
MAY 18, 2010

Drawing Number:
TOYS R US-MONUMENT

Revisions:

DATE:	DESCRIPTION:
1 00-00	NA
2 00-00	NA
3 00-00	NA
4 00-00	NA
5 00-00	NA
6 00-00	NA
7 00-00	NA
8 00-00	NA
9 00-00	NA
10 00-00	NA

Sales Person:
BOB HILTERBRICK

Scale:
AS NOTED

Drawn by:
O. BARNITZ

CLIENT/LANDLORD APPROVAL

- APPROVED
- APPROVED AS NOTED
- REVISE AND RESUBMIT

Signature: _____

Title: _____

Date: _____


SIGNATURE ABOVE ACKNOWLEDGES THAT ALL SPECIFICATIONS AND DIMENSIONS ON THESE DRAWINGS ARE UNDERSTOOD AND CORRECT.

THIS IS AN ORIGINAL DRAWING PROVIDED AS PART OF A PLANNED PROJECT AND IS NOT TO BE EXHIBITED, COPIED OR REPRODUCED WITHOUT THE WRITTEN PERMISSION OF BACH SIGN GROUP, INC. OR IT'S AUTHORIZED AGENTS. ALL RIGHTS RESERVED.

PRIMARY ELECTRICAL POWER TO SIGN TO BE BY OTHERS. ALL POWER TO BE 120 VOLT UNLESS OTHERWISE STATED.

ELECTRICAL TO USE U.L. LISTED COMPONENTS AND SHALL MEET ALL N.E.C. STANDARDS


SIGN MUST BE GROUNDED IN COMPLIANCE WITH ARTICLE 600 OF THE NATIONAL ELECTRIC CODE.

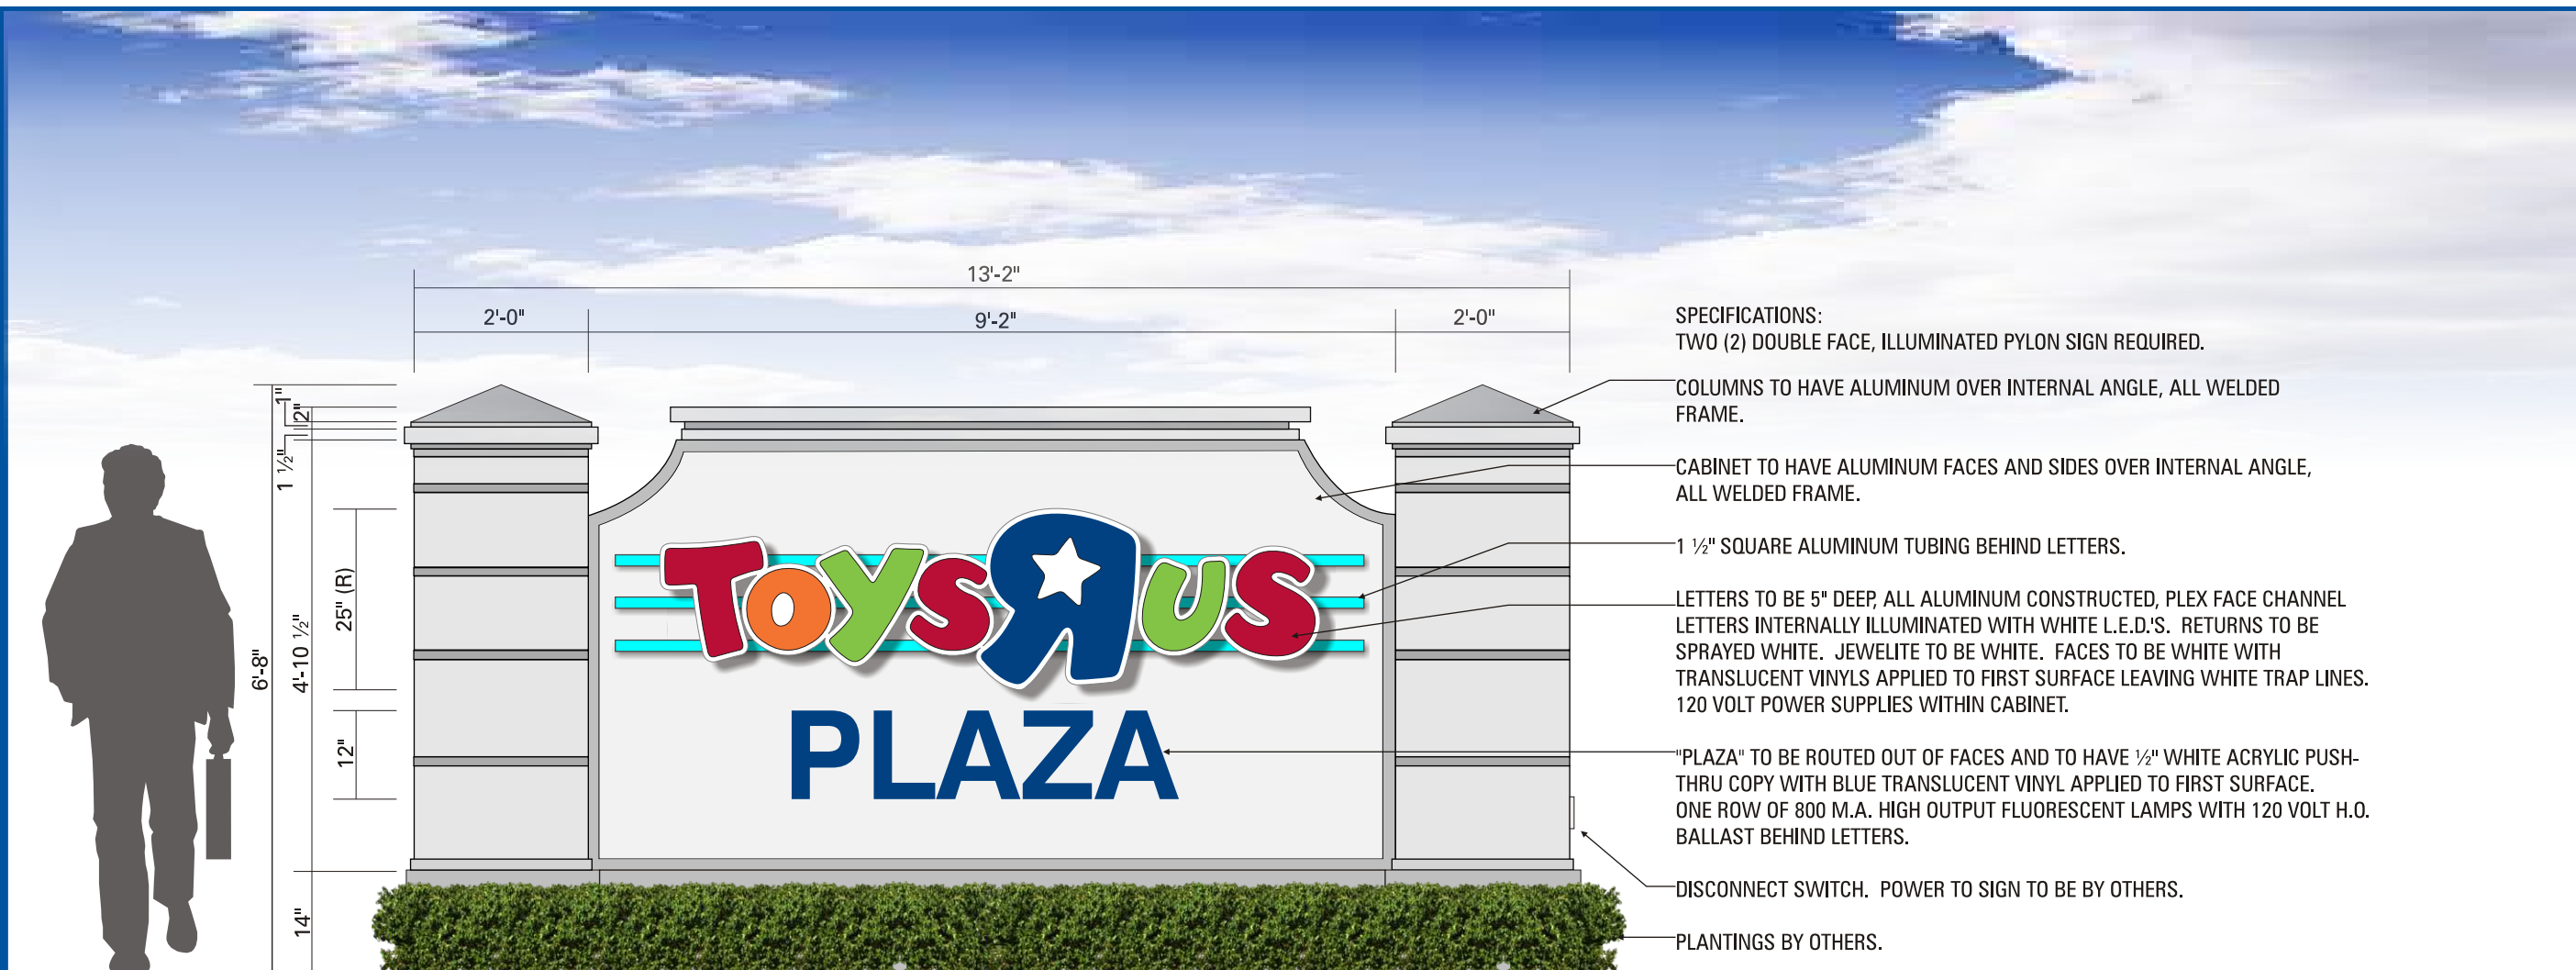

- SPECIFICATIONS:**
TWO (2) DOUBLE FACE, ILLUMINATED PYLON SIGN REQUIRED.
- COLUMNS TO HAVE ALUMINUM OVER INTERNAL ANGLE, ALL WELDED FRAME.
 - CABINET TO HAVE ALUMINUM FACES AND SIDES OVER INTERNAL ANGLE, ALL WELDED FRAME.
 - 1 1/2" SQUARE ALUMINUM TUBING BEHIND LETTERS.
 - LETTERS TO BE 5" DEEP, ALL ALUMINUM CONSTRUCTED, PLEX FACE CHANNEL LETTERS INTERNALLY ILLUMINATED WITH WHITE L.E.D.'S. RETURNS TO BE SPRAYED WHITE. JEWELITE TO BE WHITE. FACES TO BE WHITE WITH TRANSLUCENT VINYL APPLIED TO FIRST SURFACE LEAVING WHITE TRAP LINES. 120 VOLT POWER SUPPLIES WITHIN CABINET.
 - "PLAZA" TO BE ROUTED OUT OF FACES AND TO HAVE 1/2" WHITE ACRYLIC PUSH-THRU COPY WITH BLUE TRANSLUCENT VINYL APPLIED TO FIRST SURFACE. ONE ROW OF 800 M.A. HIGH OUTPUT FLUORESCENT LAMPS WITH 120 VOLT H.O. BALLAST BEHIND LETTERS.
 - DISCONNECT SWITCH. POWER TO SIGN TO BE BY OTHERS.
 - PLANTINGS BY OTHERS.

1 MONUMENT FRONT ELEVATION
SCALE: 1/2" = 1'-0"

TWO (2) DOUBLE FACE, ILLUMINATED MONUMENT SIGN.
BOXED SQUARE FEET OF COPY = 23.12 EACH

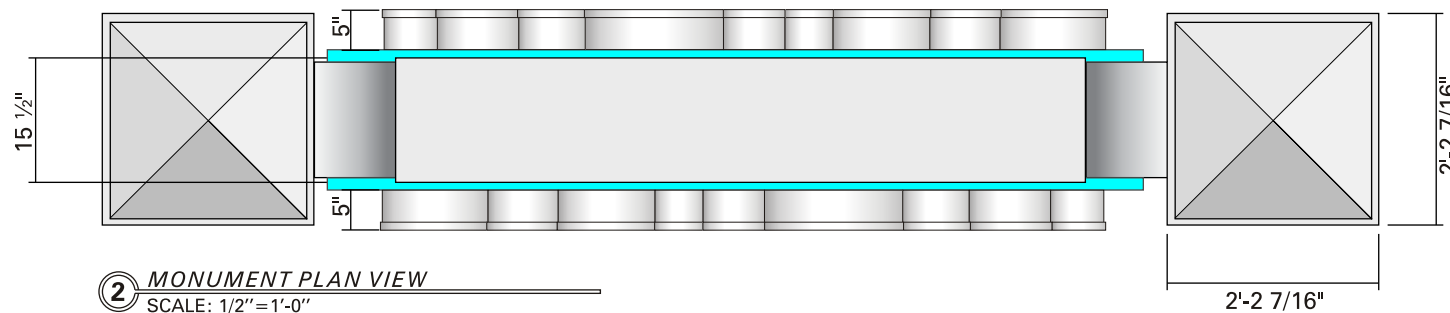

2 MONUMENT PLAN VIEW
SCALE: 1/2" = 1'-0"

- SUPPORTS: ASTM A53B STEEL PIPES. SIZE TO BE DETERMINED BY STATE CERTIFIED ENGINEER.
- FOUNDATION: SIZE TO BE DETERMINED BY STATE CERTIFIED ENGINEER.

COLOR SCHEDULE

3M VINYL #3630-83 REGAL RED PMS 187 C	3M VINYL #3630-44 ORANGE PMS 1655 C	3M VINYL #3630-106 BRILLIANT GREEN PMS 376 C	3M VINYL #3630-157 SULTAN BLUE PMS 288 C
WHITE JEWELITE & WHITE RETURNS	TUBING COLOR TO BE DETERMINED	MONUMENT COLOR T.B.D. FINISH SIMULATED STUCCO	