

Client: TAMARAC MONUMENT

Date: OCTOBER 24, 2011

Drawing Number: J11136-13-TAMARAC MONUMENT

Revisions:

DATE:	DESCRIPTION:
1 00-00	NA
2 00-00	NA
3 00-00	NA
4 00-00	NA
5 00-00	NA
6 00-00	NA
7 00-00	NA
8 00-00	NA
9 00-00	NA
10 00-00	NA

Sales Person: BOB HILTERBRICK

Scale: AS NOTED

Drawn by: O. BARNITZ

CLIENT/LANDLORD APPROVAL

- APPROVED
- APPROVED AS NOTED
- REVISE AND RESUBMIT

Signature: _____

Title: _____

Date: _____


SIGNATURE ABOVE ACKNOWLEDGES THAT ALL SPECIFICATIONS AND DIMENSIONS ON THESE DRAWINGS ARE UNDERSTOOD AND CORRECT.

THIS IS AN ORIGINAL DRAWING PROVIDED AS PART OF A PLANNED PROJECT AND IS NOT TO BE EXHIBITED, COPIED OR REPRODUCED WITHOUT THE WRITTEN PERMISSION OF BACH SIGN GROUP, INC. OR IT'S AUTHORIZED AGENTS. ALL RIGHTS RESERVED.

PRIMARY ELECTRICAL POWER TO SIGN TO BE BY OTHERS. ALL POWER TO BE 120 VOLT UNLESS OTHERWISE STATED.



SIGN MUST BE GROUNDED IN COMPLIANCE WITH ARTICLE 600 OF THE NATIONAL ELECTRIC CODE.

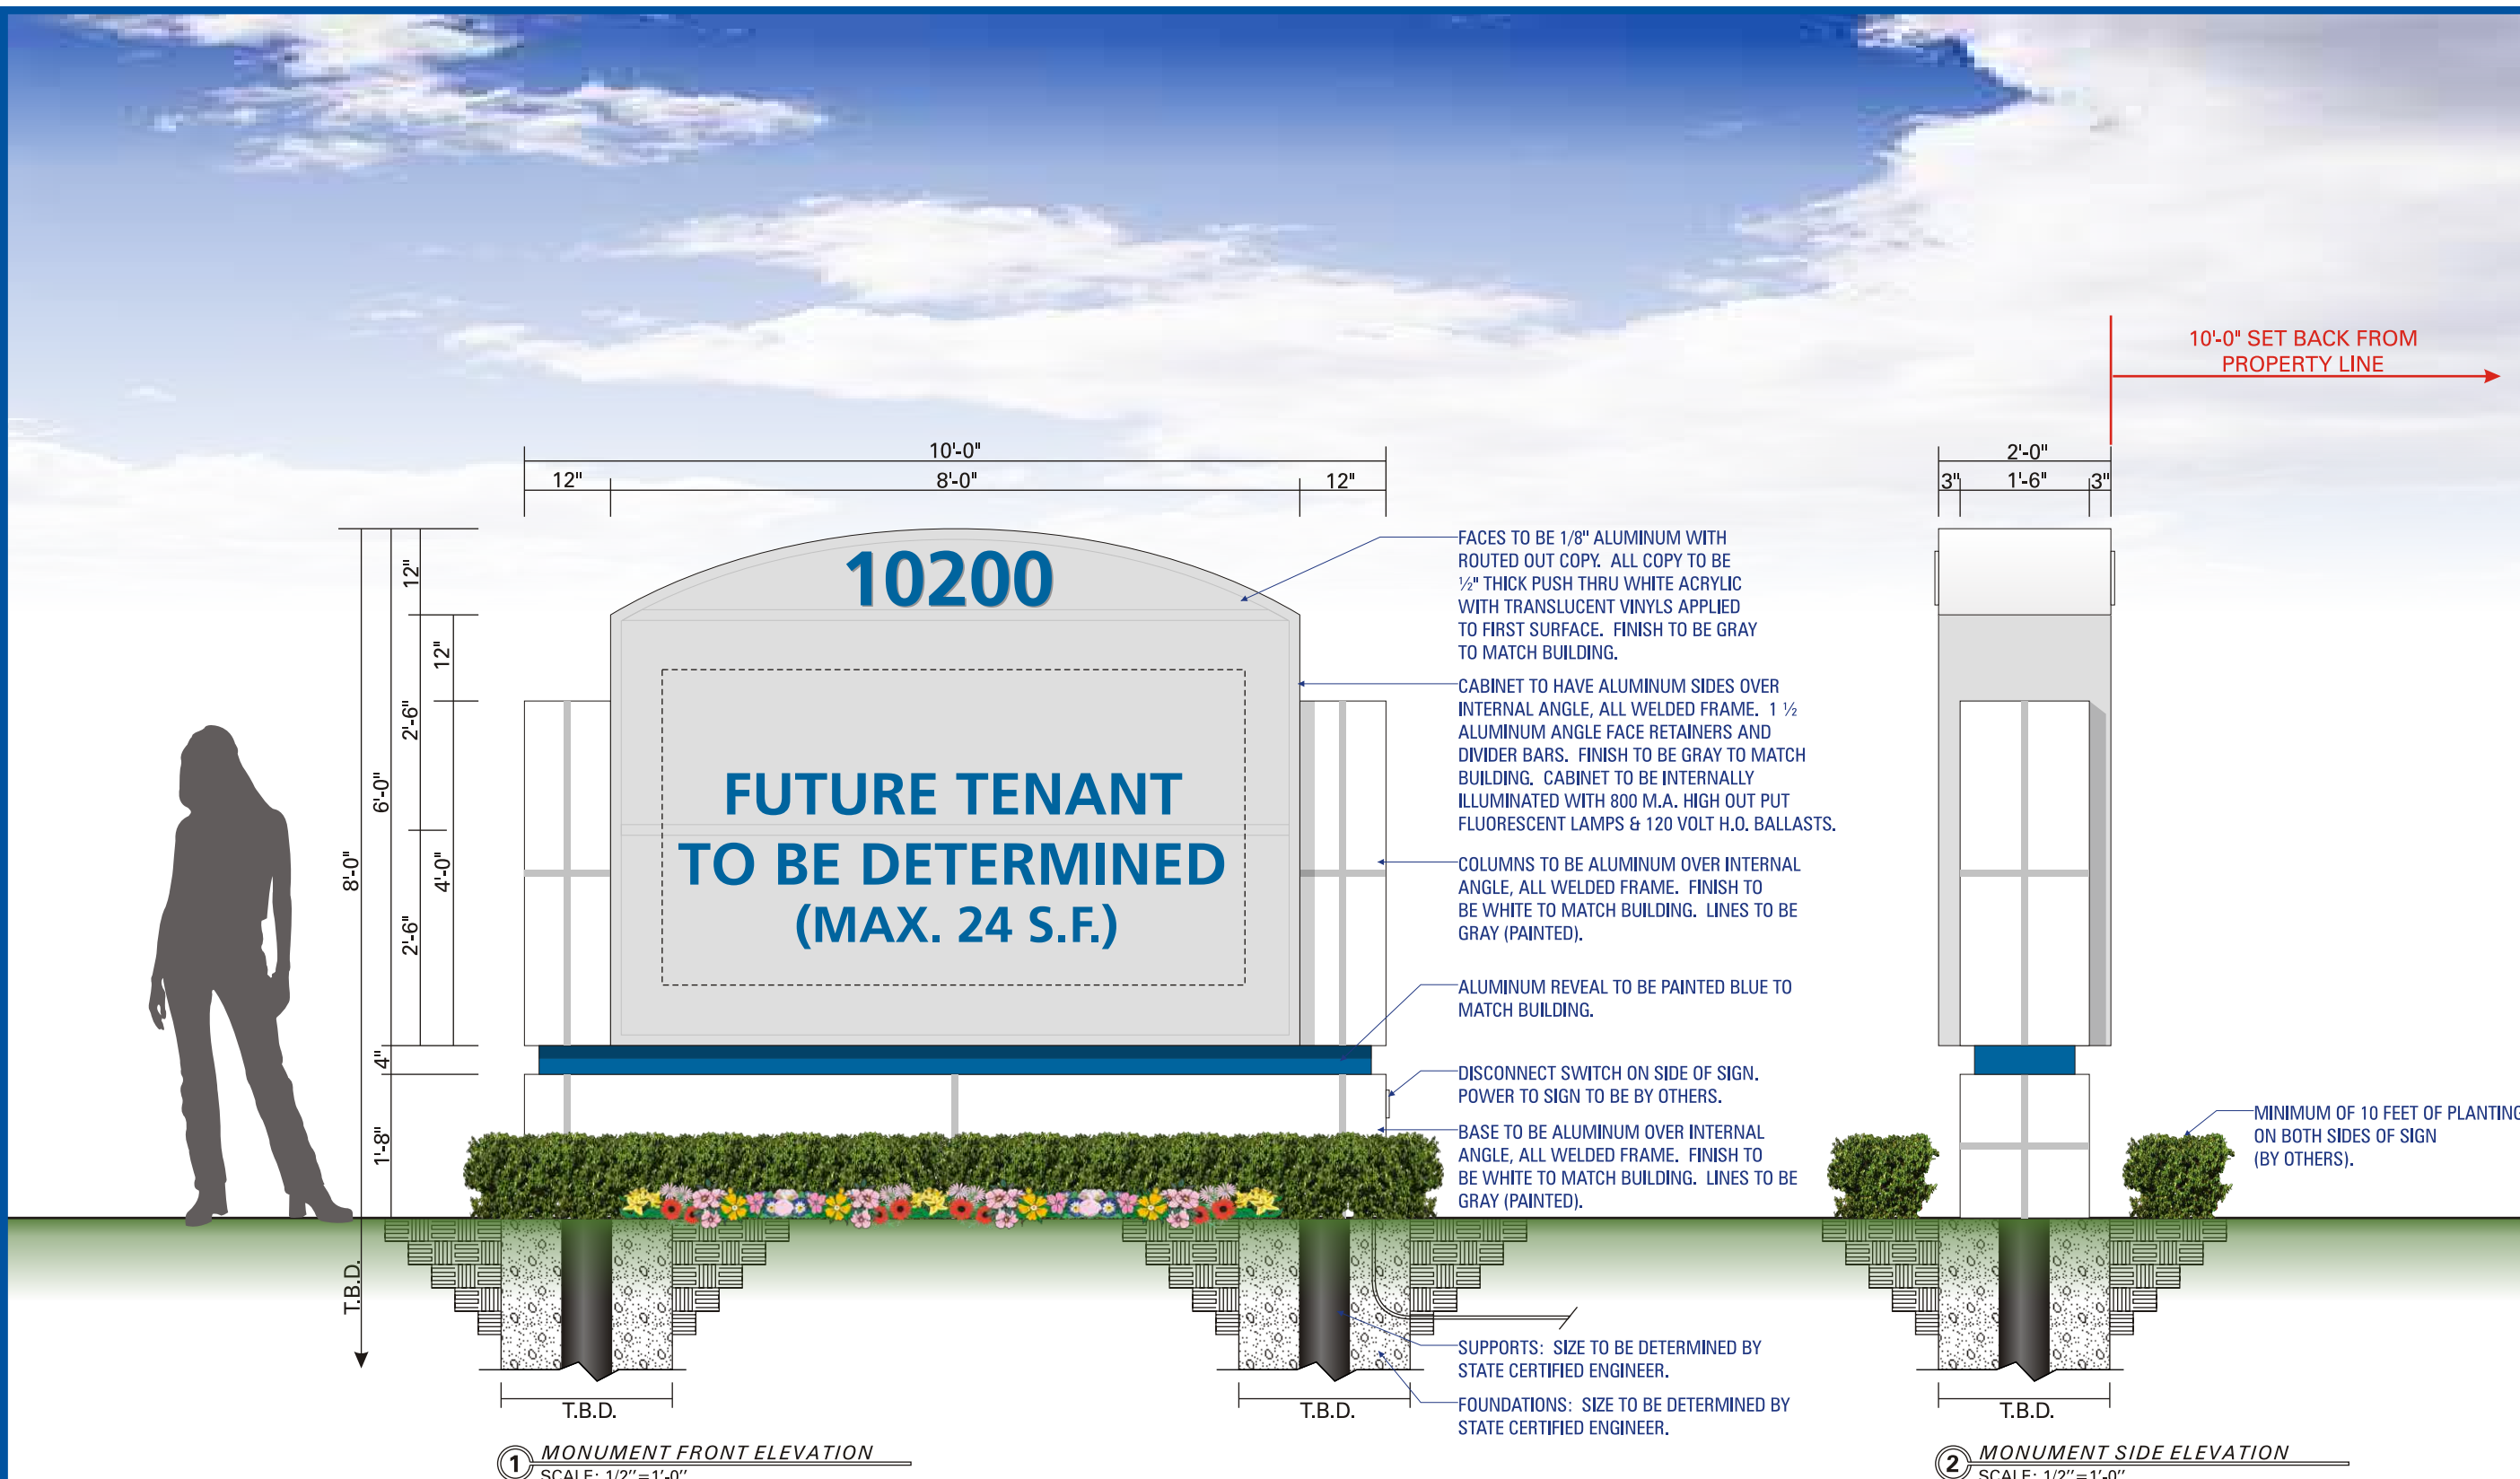

ONE (1) DOUBLE FACE, INTERNALLY ILLUMINATED MONUMENT. 24.0 SQUARE FEET