














18'-4"


KRUMBCAKES BAKERY

1 LETTER FRONT DETAIL


SCALE: 3/4" = 1'-0"

ONE (1) SET OF FRONT LIT PLEX FACE CHANNEL LETTERS MOUNTED ON RACEWAY.
LETTERS ARE INTERNALLY ILLUMINATED WITH WHITE L.E.D.'S. 3/8" TRAP LINE AROUND PERIMETER OF LETTERS
BOXED SQUARE FEET = 21.37

												
WHITE PLASTIC	3M VINYL #3630-33 RED PMS 485 C	3M VINYL #3630-136 LIME GREEN PMS 368 C	3M VINYL #3630-127 INTENSE BLUE PMS 300 C	3M VINYL #3630-44 ORANGE PMS 1655 C	3M VINYL #3630-78 VIVID ROSE PMS 206 C	3M VINYL #3630-25 SUNFLOWER PMS 123 C	3M VINYL #3630-156 VIVID GREEN PMS 355 C	3M VINYL #3630-53 CARDINAL RED PMS 1805 C	3M VINYL #3630-84 TANGERINE PMS 151 C	3M VINYL #3630-147 LT. EUROPEAN BLUE PMS 2925 C	RACEWAY TO MATCH FASCIA (T.B.D.)	BLACK RETURNS & JEWELITE

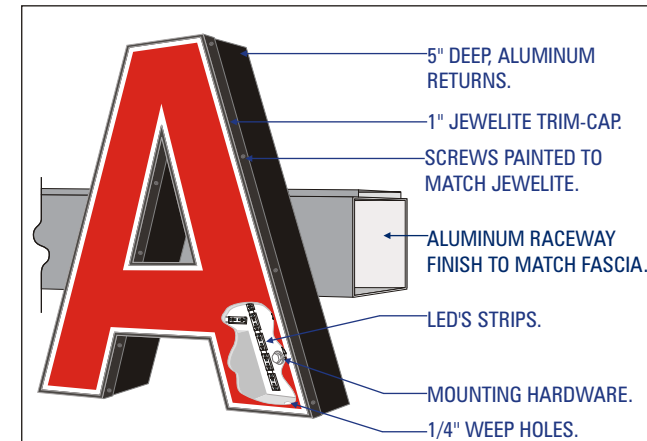

3 BUILDING ELEVATION
SCALE: NOT TO SCALE

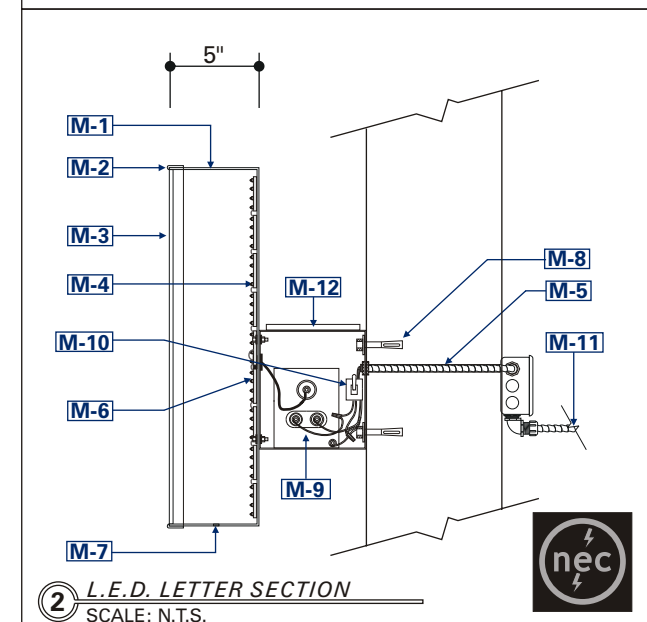

2 L.E.D. LETTER SECTION
SCALE: N.T.S.

SPECIFICATIONS:
PLEX FACE CHANNEL LETTERS WITH L.E.D. ILLUMINATION ON RACEWAY.

MATERIAL	DESCRIPTION
M1	ALUMINUM RETURNS AND BACKS. FINISH TO BE BLACK. INSIDE OF LETTERS TO BE WHITE.
M2	1" BLACK JEWELITE TRIM-CAPS.
M3	WHITE PLASTIC FACES WITH TRANSLUCENT VINYL APPLIED TO FIRST SURFACE. 3/8" WHITE TRAP LINE AROUND LETTERS. (COLOR) L.E.D. STRIPS MOUNTED INSIDE OF LETTERS.
M4	FLEX CONDUIT.
M5	L.E.D. STRIPS TO BE MOUNTED TO RETURNS OR BACKS OF CHANNEL LETTERS WITH V.H.B. TAPE AND SILICONE.
M6	1/4" WEEP HOLES AS REQUIRED (EXTERIOR LOCATIONS ONLY).
M7	MOUNTING HARDWARE. 1/2" DIA. X 3" LAG BOLTS EVERY 24" O/C INTO WALL OF STUCCO OVER 3/4" PLYWOOD.
M8	(120 VOLT) L.E.D. POWER SUPPLIES INSIDE OF RACEWAY.
M9	DISCONNECT SWITCH.
M10	PRIMARY ELECTRICAL LEADS, POWER TO SIGN BY OTHERS.
M11	FABRICATED ALUMINUM RACEWAY. FINISH TO BE SPRAYED TO MATCH BUILDING.
M12	



8872 S.E. Marina Bay Drive
Hobe Sound, FL. 33455
Phone: 561-848-3440
Fax: 561-848-3441
bob@bachsign.com
State Certified ES 12000577

Client:
KRUMCAKES BAKERY

Date:
JUNE 6, 2010

Drawing Number:
F12109-11-KRUMCAKES

Revisions:

DATE	DESCRIPTION
1 00-00	NA
2 00-00	NA
3 00-00	NA
4 00-00	NA
5 00-00	NA
6 00-00	NA
7 00-00	NA
8 00-00	NA
9 00-00	NA
10 00-00	NA

Sales Person:
BOB HILTERBRICK

Scale:
AS NOTED

Drawn by:
O. BARNITZ

CLIENT/LANDLORD APPROVAL

- APPROVED
- APPROVED AS NOTED
- REVISE AND RESUBMIT

Signature: _____

Title: _____

Date: _____

SIGNATURE ABOVE ACKNOWLEDGES THAT ALL SPECIFICATIONS AND DIMENSIONS ON THESE DRAWINGS ARE UNDERSTOOD AND CORRECT.

THIS IS AN ORIGINAL DRAWING PROVIDED AS PART OF A PLANNED PROJECT AND IS NOT TO BE EXHIBITED, COPIED OR REPRODUCED WITHOUT THE WRITTEN PERMISSION OF BACH SIGN GROUP, INC. OR IT'S AUTHORIZED AGENTS. ALL RIGHTS RESERVED.

PRIMARY ELECTRICAL POWER TO SIGN TO BE BY OTHERS. ALL POWER TO BE 120 VOLT UNLESS OTHERWISE STATED.

